



EXISTING ROOF SYSTEM

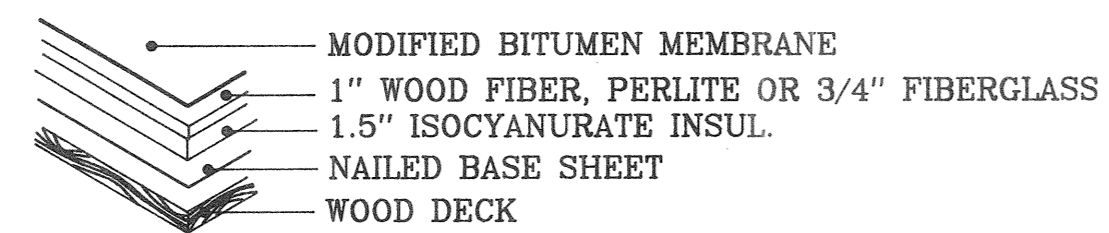


NEW ROOF SYSTEM

NOTE: REMOVE EXISTING ANTENNA AT DECK LEVEL.
REMOUNT ON VERTICAL WALL OF PENTHOUSE.
EXTEND ANTENNA WIRE ACCORDINGLY.

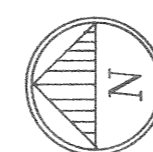

BOULDER HOUSING AUTHORITY
NORTHPORT FACILITY
BOULDER, COLORADO
ROOF PLAN - SCALE: 1/16" = 1'0"

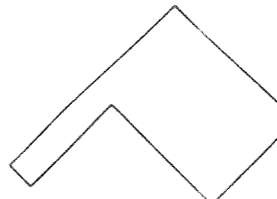 ROOFTECH CONSULTANTS, INC. 610 GARRISON UNIT T - LAKEWOOD, CO. - 80215		BUILDING	PROJECT	REVISIONS	BY
		NORTHPORT FACILITY BOULDER HOUSING AUTHORITY BOULDER, COLORADO		TITLE: REPLACE ROOF(S) PROJECT NO.: DESIGNED: R. D. SCOTT	
SCALE: AS SHOWN		DRAWN: G. J. HEATH			
NO: A-1	DESCRIPTION: ROOF PLAN	CHECKED: R. D. SCOTT DATE: 28 OCTOBER 1987			