




1 EXISTING PERIMETER  
A-2 SCALE: 3" = 1'0"

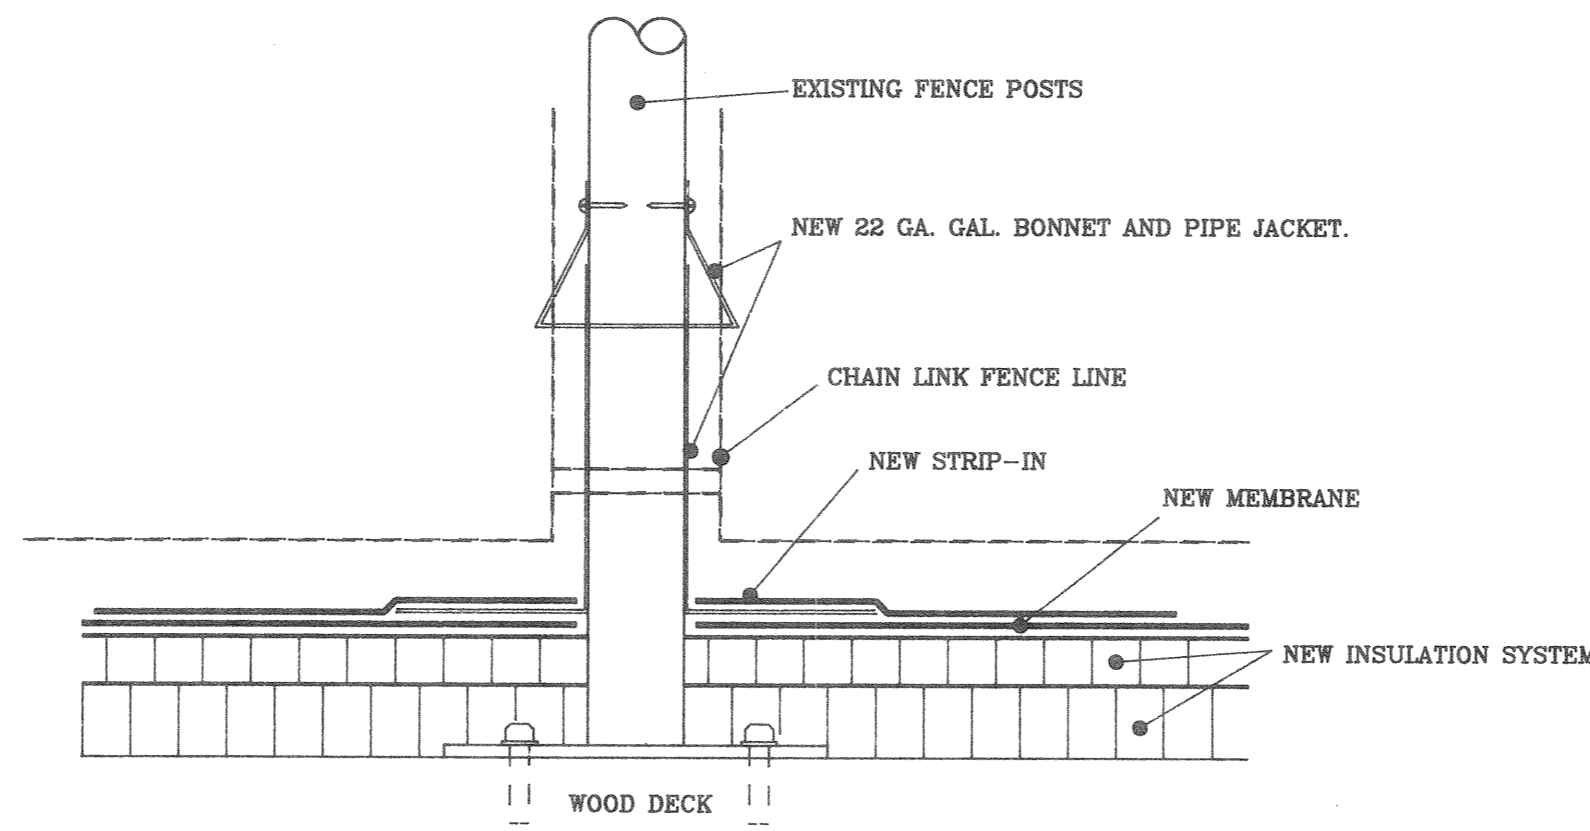


2 FENCE POST FLASHING  
A-2 SCALE: 3" = 1'0"

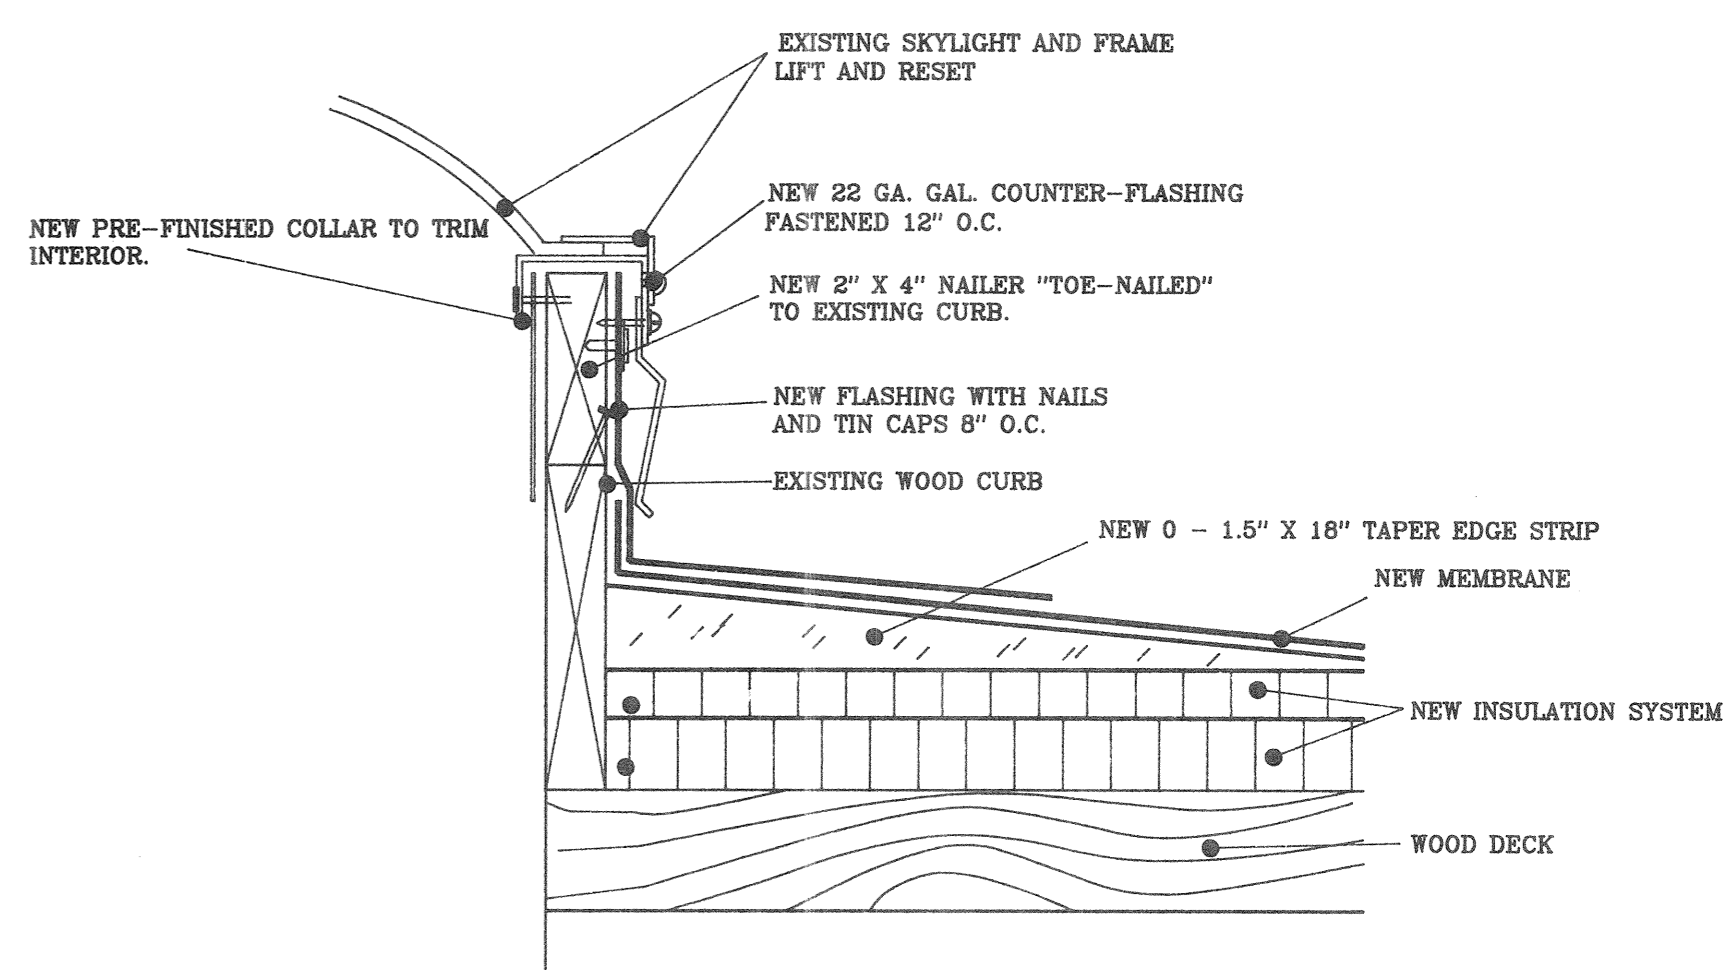


3 EXISTING SKYLIGHT CONDITION  
A-2 SCALE: 3" = 1'0"

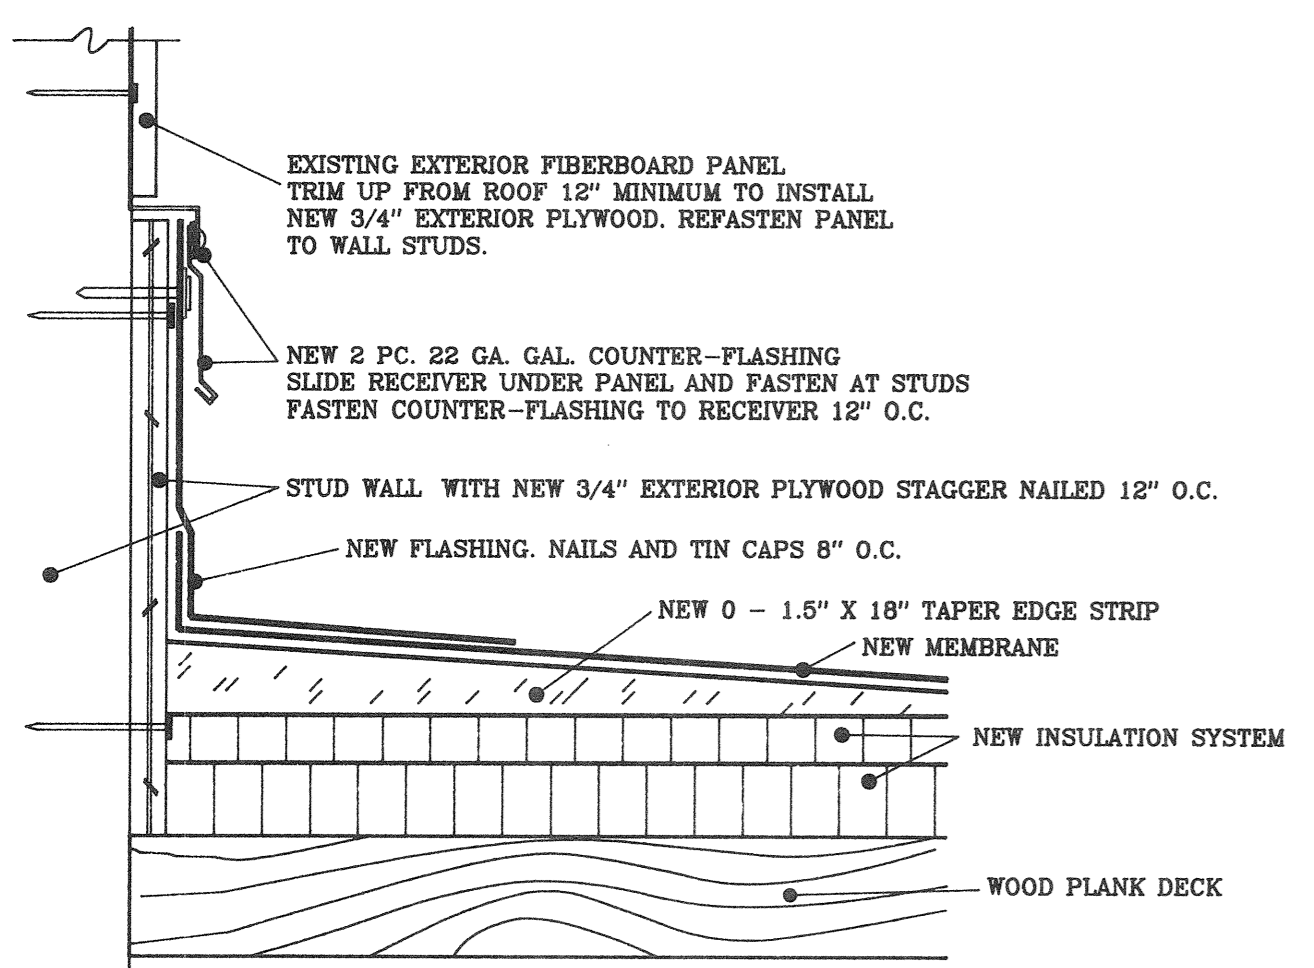


4 SEC. B WALL FLASHING  
A-2 SCALE: 3" = 1'0"

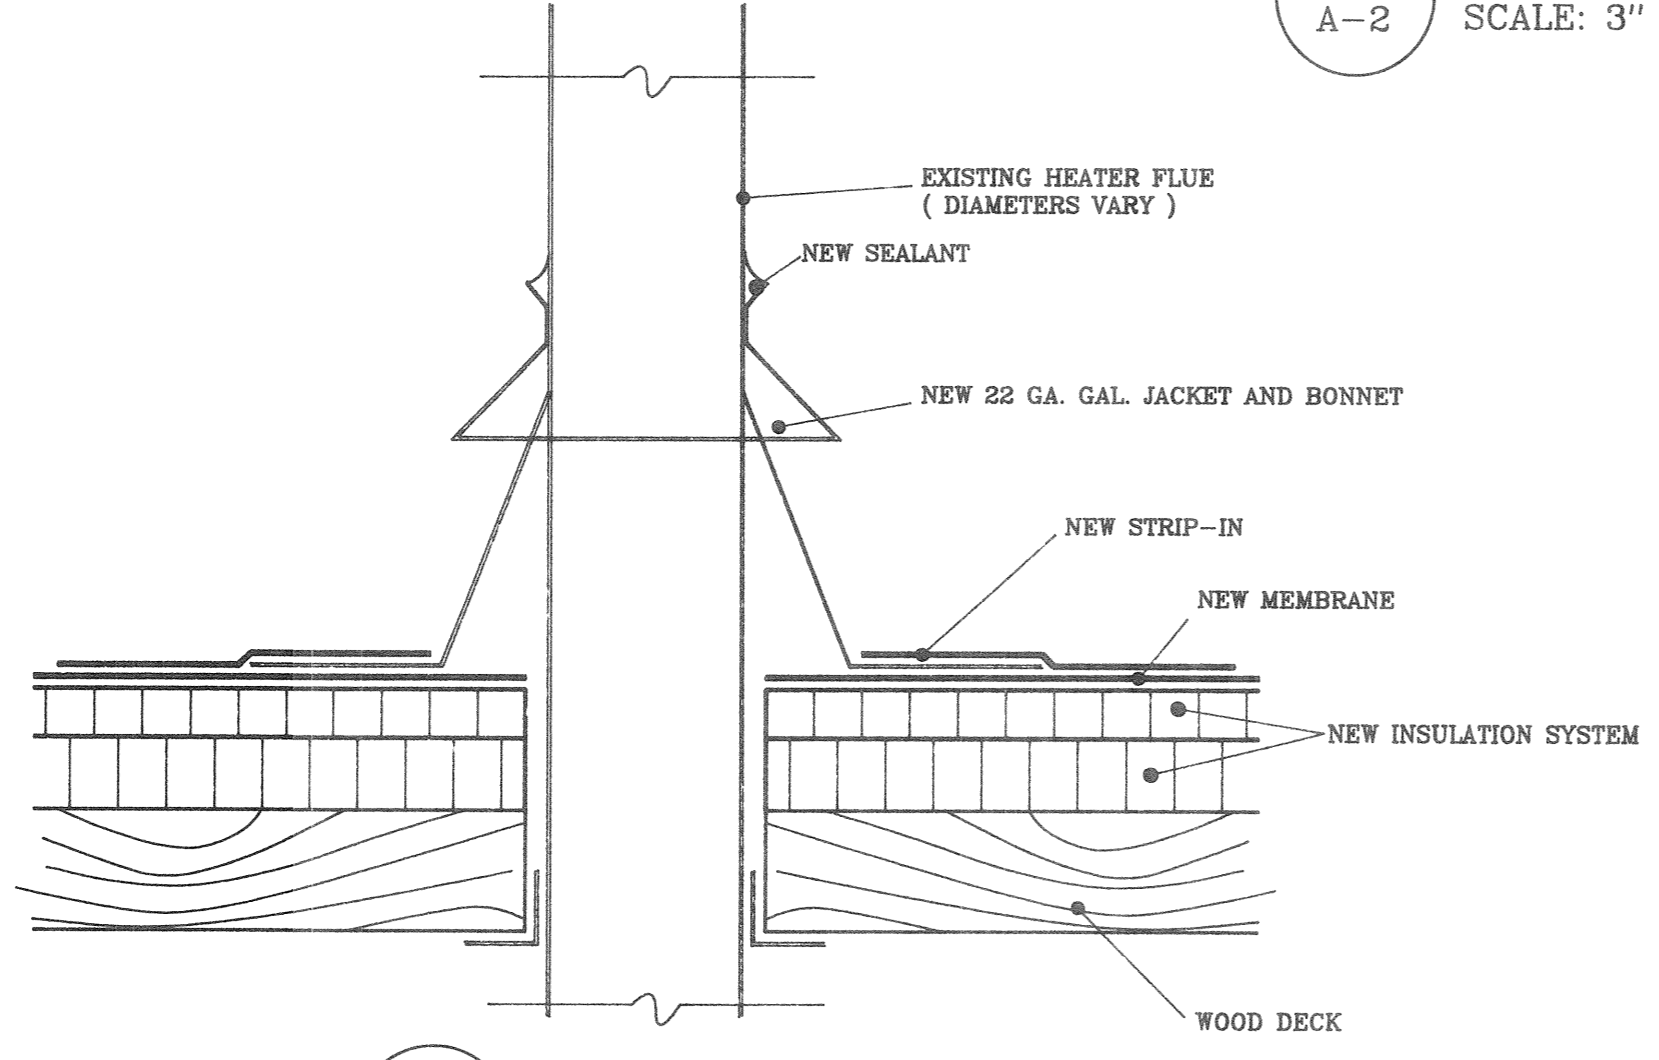


5 HEATER FLUE FLASHING  
A-2 SCALE: 3" = 1'0"

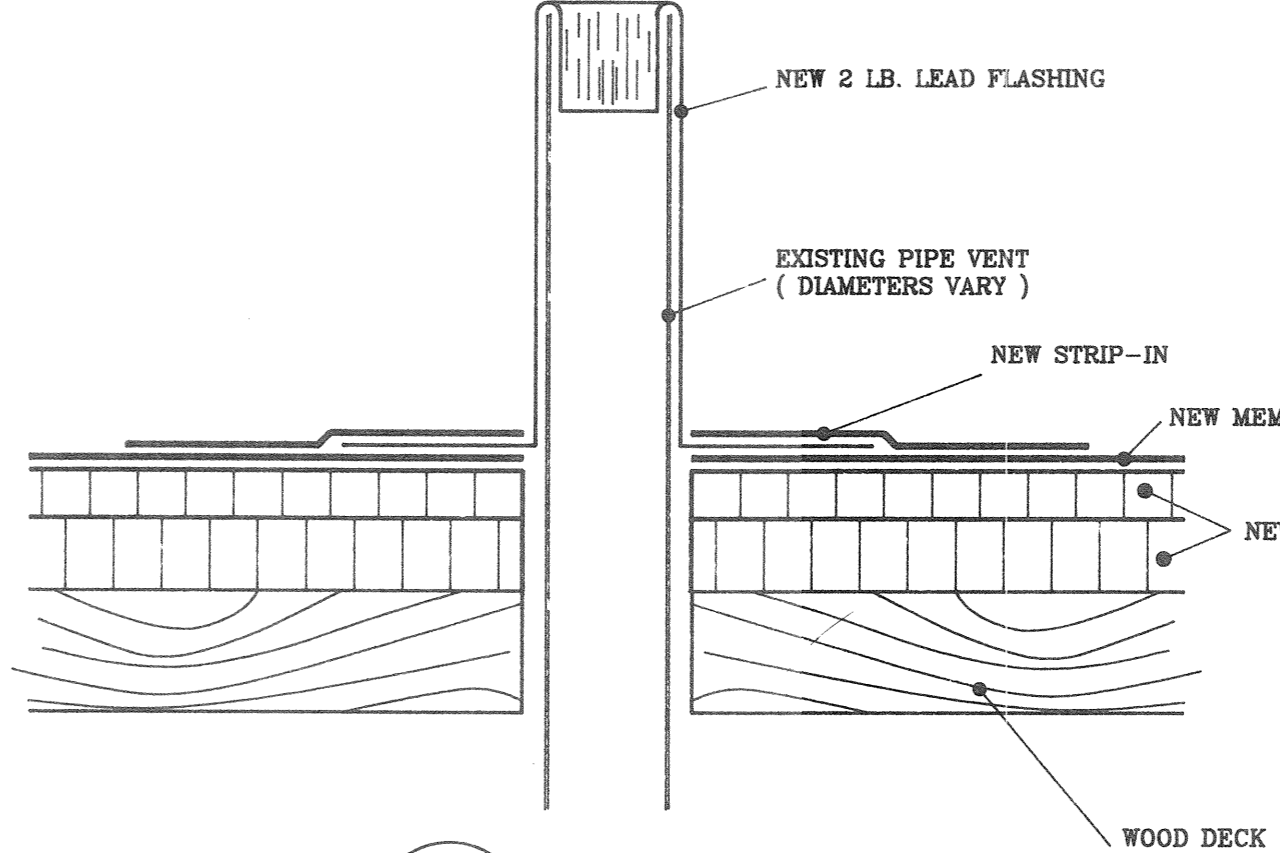


6 PIPE VENT FLASHING  
A-2 SCALE: 3" = 1'0"

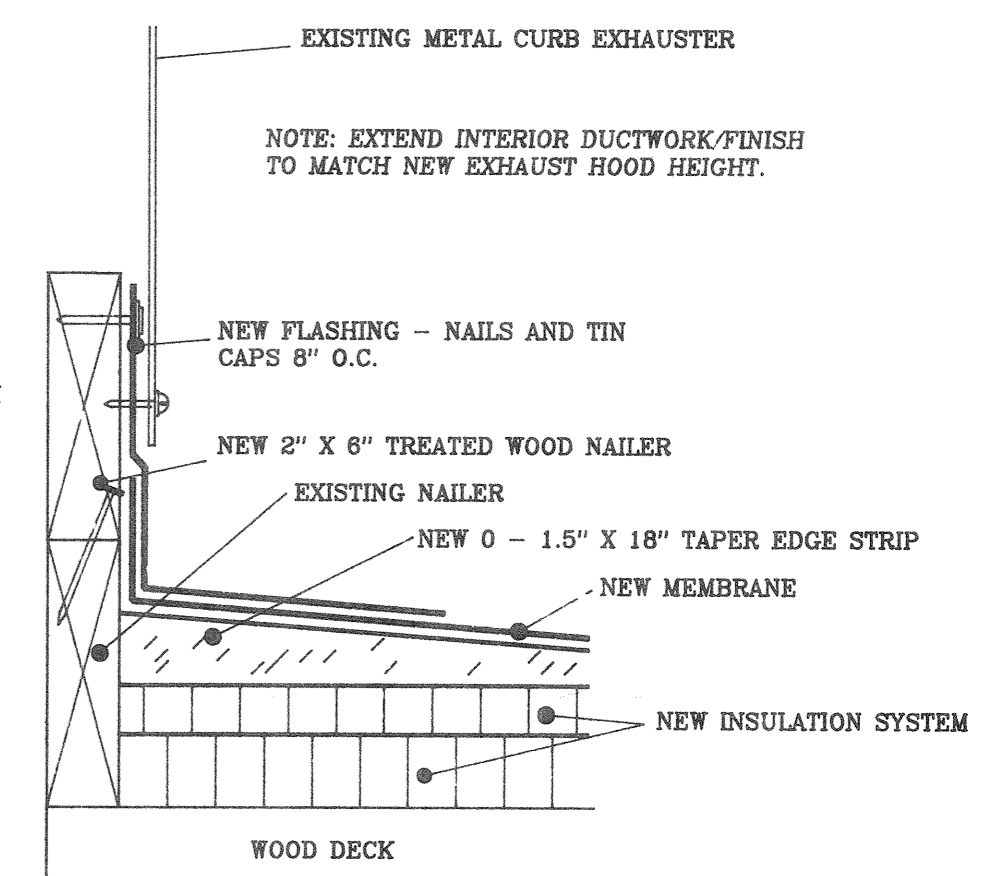

7 EXHAUSTER FLASHING  
A-2 SCALE: 3" = 1'0"

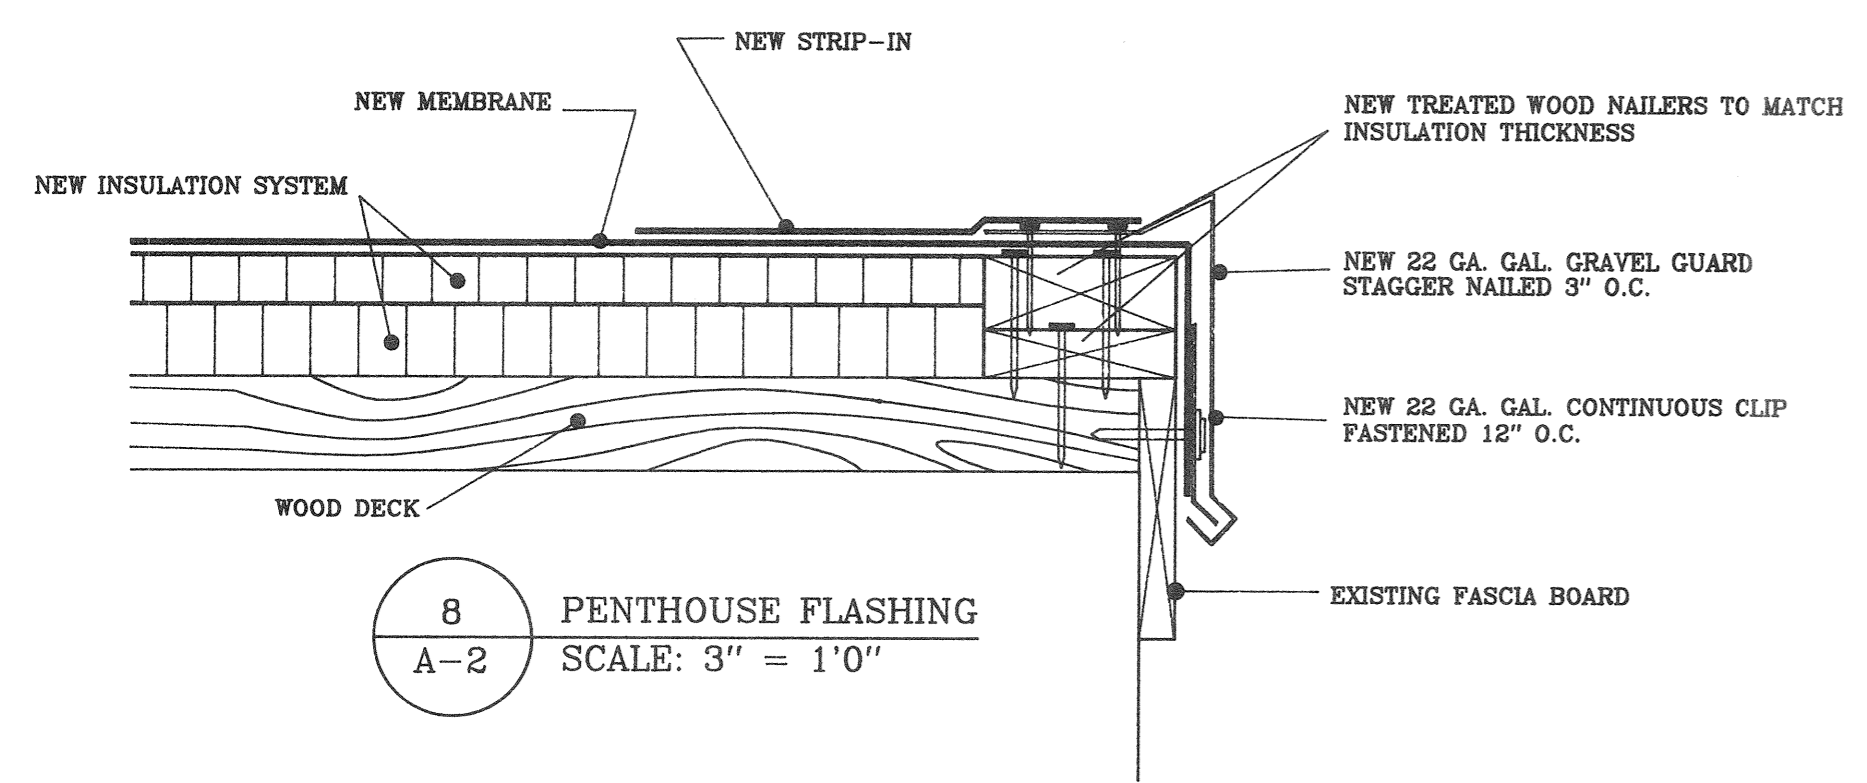


8 PENTHOUSE FLASHING  
A-2 SCALE: 3" = 1'0"

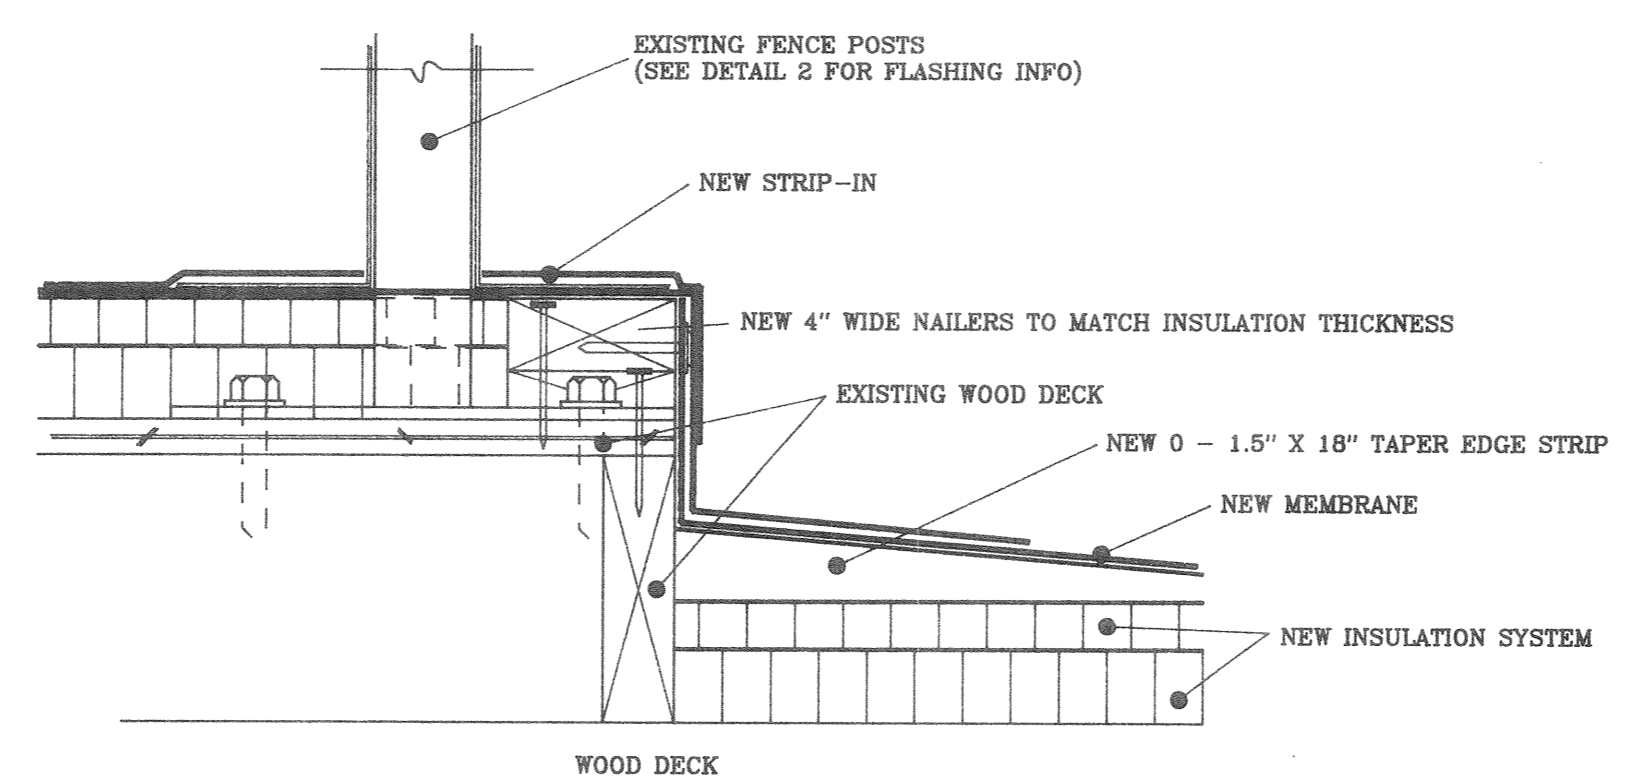

NOTE: TERMINATE BOTTOM NAILER ON EACH SIDE OF FENCE POST BASE PLATE. TOP NAILER SHALL BE CONTINUOUS.

9 DECK ELEVATION CHANGE  
A-2 SCALE: 3" = 1'0"

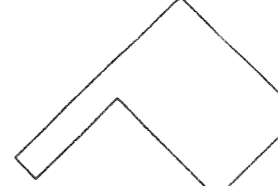 <b>ROOFTECH CONSULTANTS, INC.</b> 610 GARRISON UNIT T - LAKEWOOD, CO. - 80215		BUILDING	PROJECT	REVISIONS	BY
		NORTHPORT FACILITY BOULDER HOUSING AUTHORITY BOULDER, COLORADO	TITLE: REPLACE ROOF(S) PROJECT NO.:		
SCALE: AS SHOWN	DESIGNED: R. D. SCOTT				
SHEET		DRAWN: G. J. HEATH			
NO: A-2	DESCRIPTION: DETAILS	CHECKED: R. D. SCOTT			
		DATE: 28 OCTOBER 1987			